

ABBREVIATION	DESCRIPTION
(1/2" AL)	1/2" INTERNAL ACOUSTICAL LINER
(1" AL)	1" INTERNAL ACOUSTICAL LINER
(1" DW)	1" INTERNAL DOUBLE WALL DUCT


SYMBOLS:	
	HETO TAKE-OFF
	HETO TAKE-OFF W/DAMPER
	CONNECT TO EXISTING

ISSUES:
 DUCT CONFLICT THE WALL

DUCT MATERIAL NOTES:
 1. ALL ROUND DUCTS ARE GALVANIZED SPIRAL
 2. ALL RECTANGULAR DUCTS ARE GALVANIZED

NOT COORDINATED

KEY PLAN

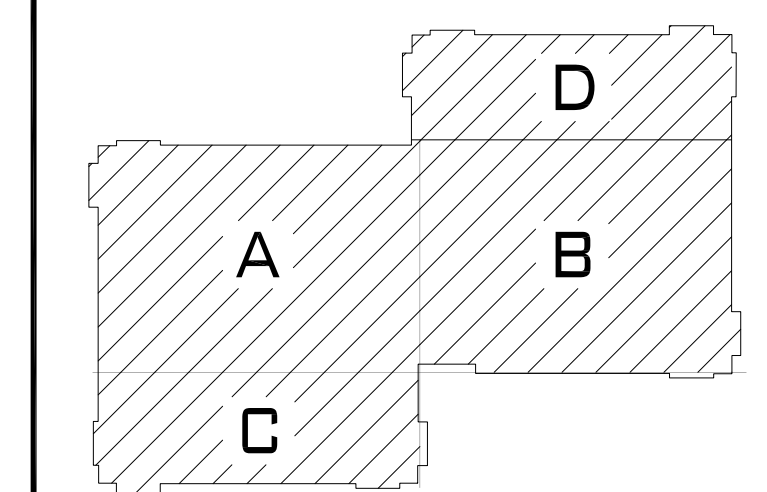

SHEET METAL:	DATE:	ELECTRICAL:	DATE:	SPRINKLER:	DATE:

NO.	REVISION & DESCRIPTION	DATE
1	-	-
2	-	-
3	-	-
4	-	-
5	-	-
6	-	-
7	-	-

JOB NAME:

ARCHITECT:

MECH. ENGINEER:

GEN. CONTRACTOR:

DATE: 12/03/2019

SCALE: 1/8" = 1'-0"

DRAWN BY TEAM: T2



CHECKED BY:

DRAWING AREA: 2ND FLOOR SHEET METAL FAB OVERALL

DRAWING NUMBER:

SM.FAB.02

SHEET 1 OF 5

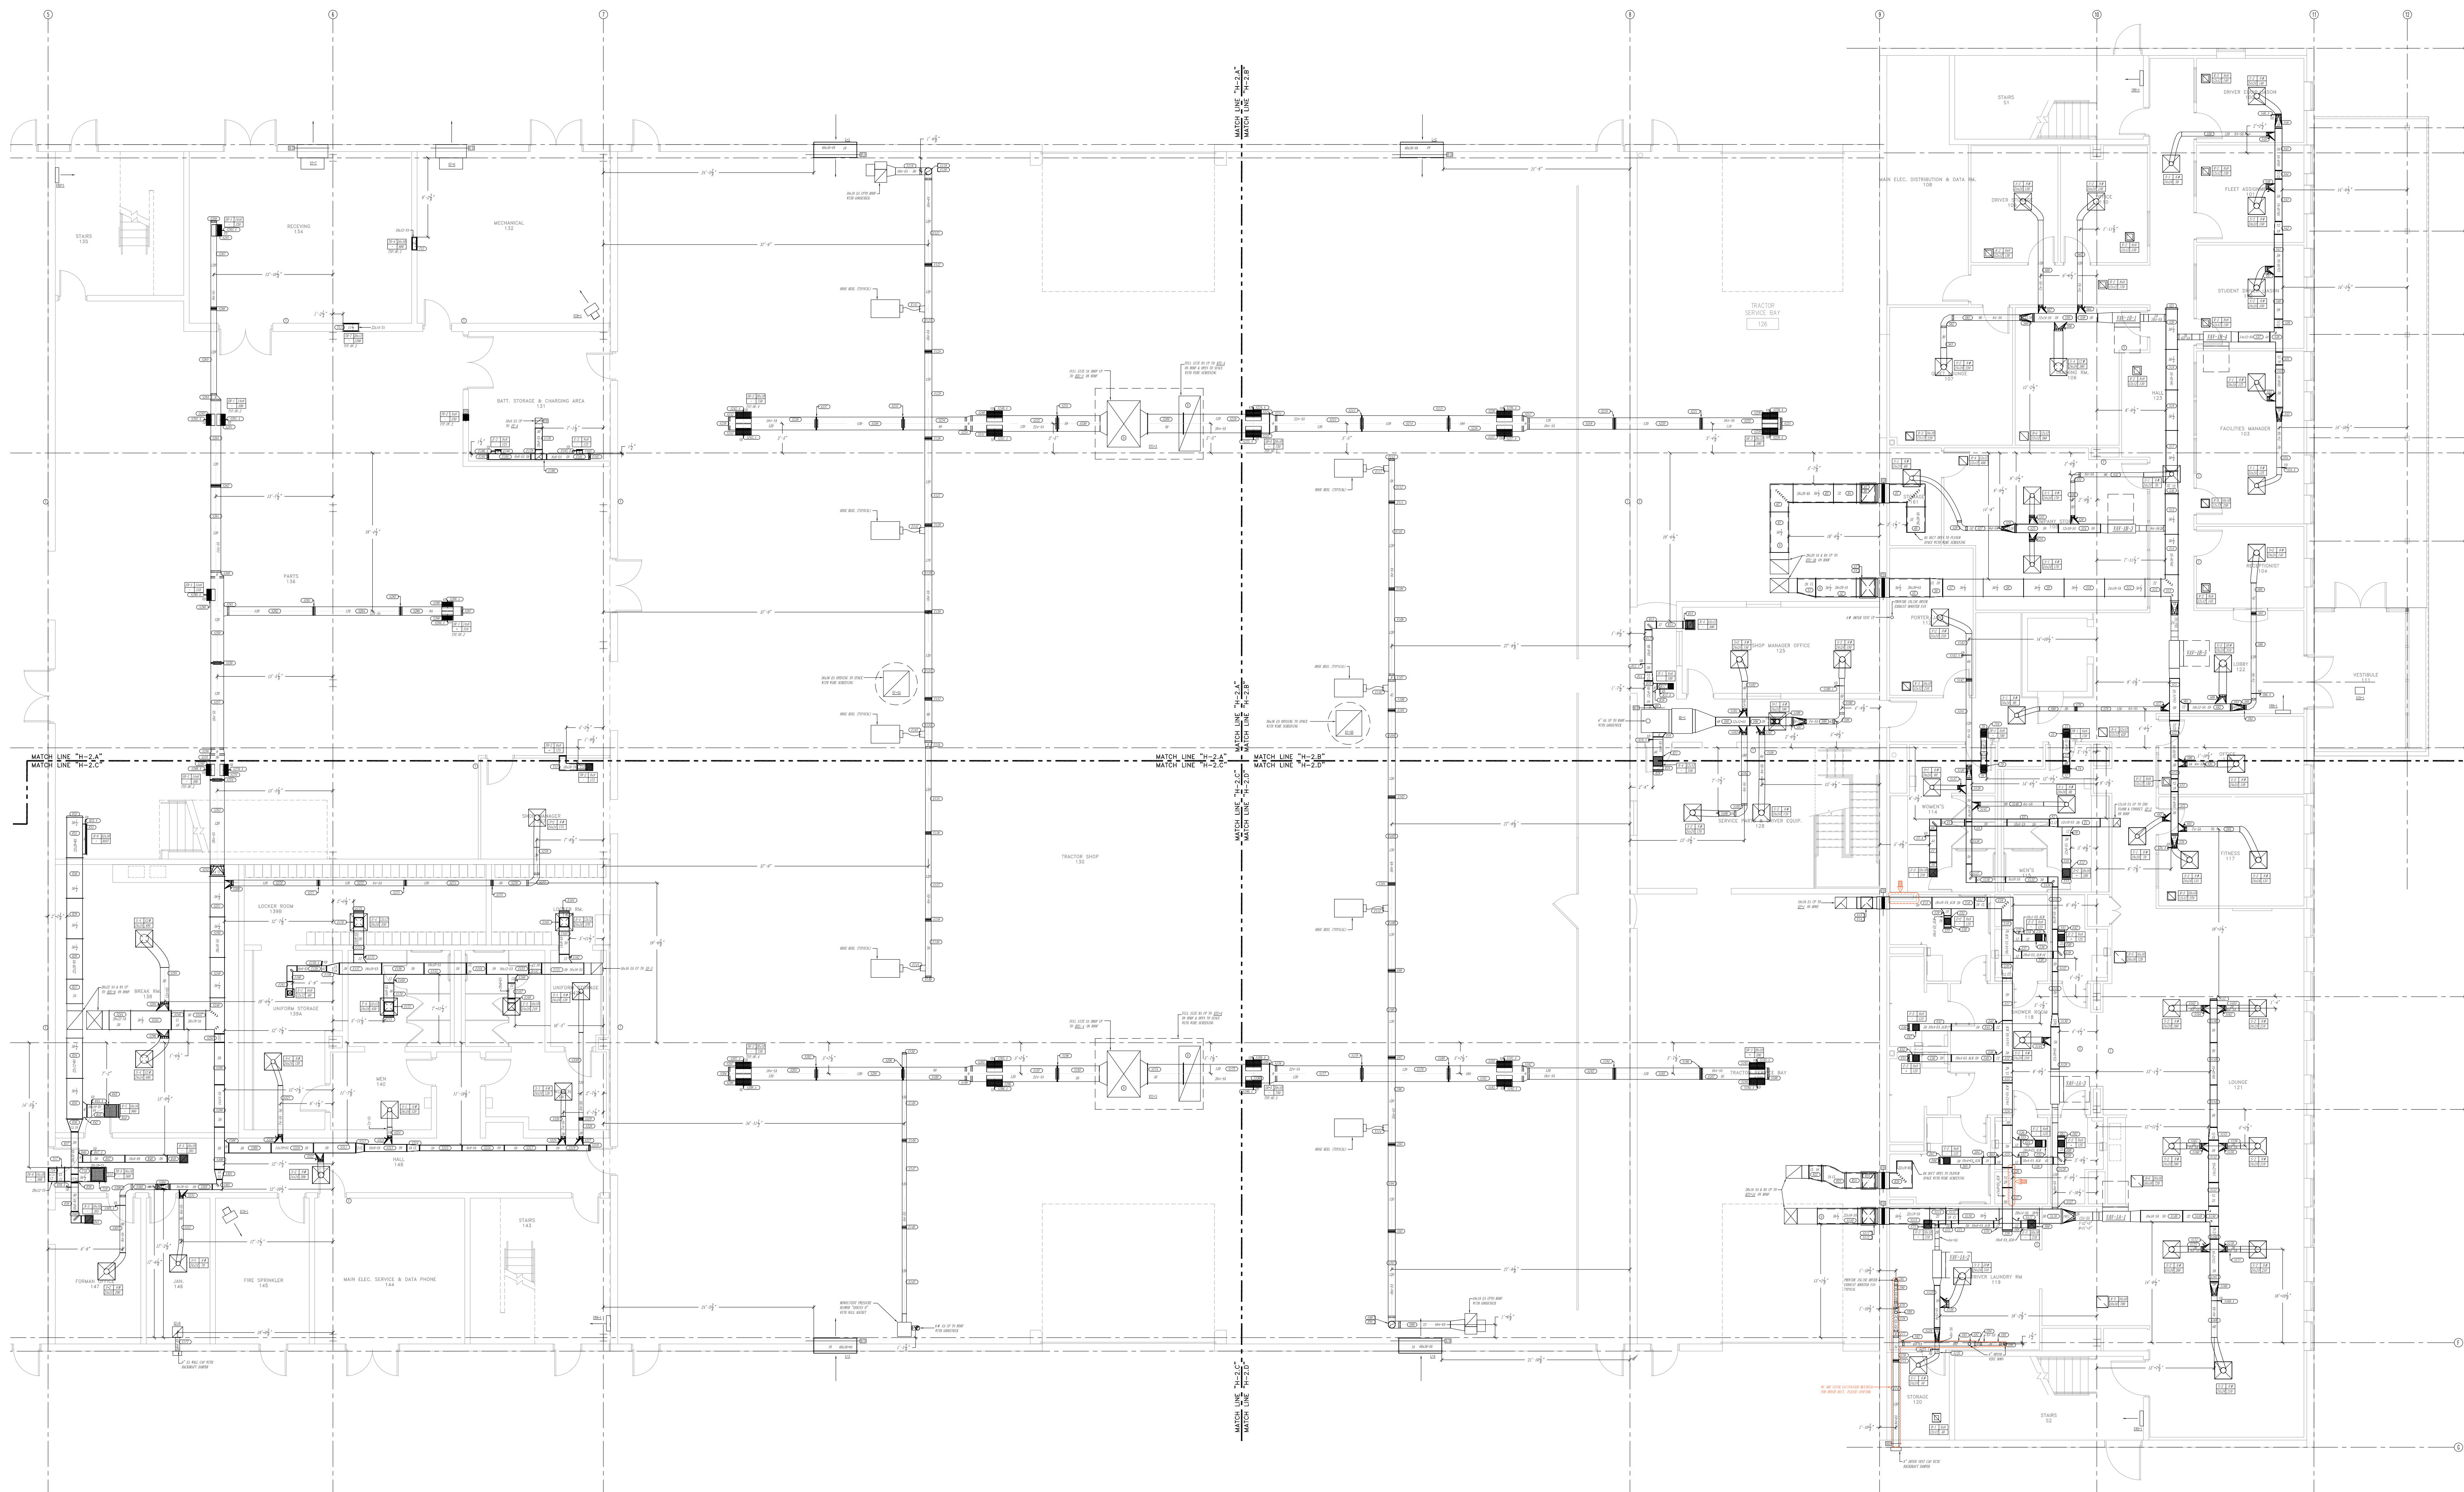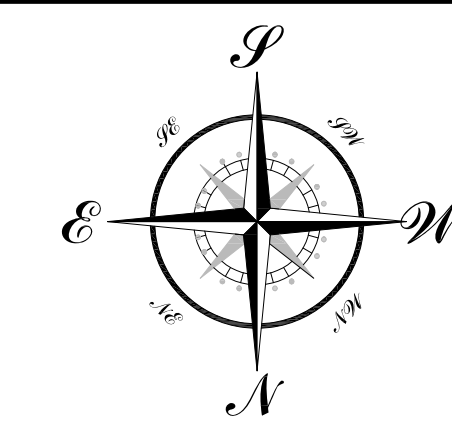

SYMBOLS:

	DUCT DETECTOR
	MOTOR OPERATED DAMPER
	FIRE DAMPER
	THROTTLE DAMPER (NOT AFD)
	TRANSPIRT DAMPER

ISSUES:
 DUCT CONFLICT WITH ARCH WALL

NOT COORDINATED

KEY PLAN

H-1A	H-1B	H-2A	H-2B
H-1C	H-1D	H-2C	H-2D

SHEET METAL:	DATE:	ELECTRICAL:	DATE:	SPRINKLER:	DATE:
--------------	-------	-------------	-------	------------	-------

NO.	REVISION & DESCRIPTION	DATE
1		
2		
3		
4		
5		
6		
7		

JOB NAME:
 ARCHITECT:
 MECH. ENGINEER:
 GEN. CONTRACTOR:

DATE: 12/08/2020
 SCALE: 1/8" = 1'-0"

DRAWN BY TEAM: T2
 CHECKED BY:

DRAWING AREA:
 1ST FLOOR SHEET METAL
 FAB H-2 OVERALL

DRAWING NUMBER:
SM.FAB.H-2